

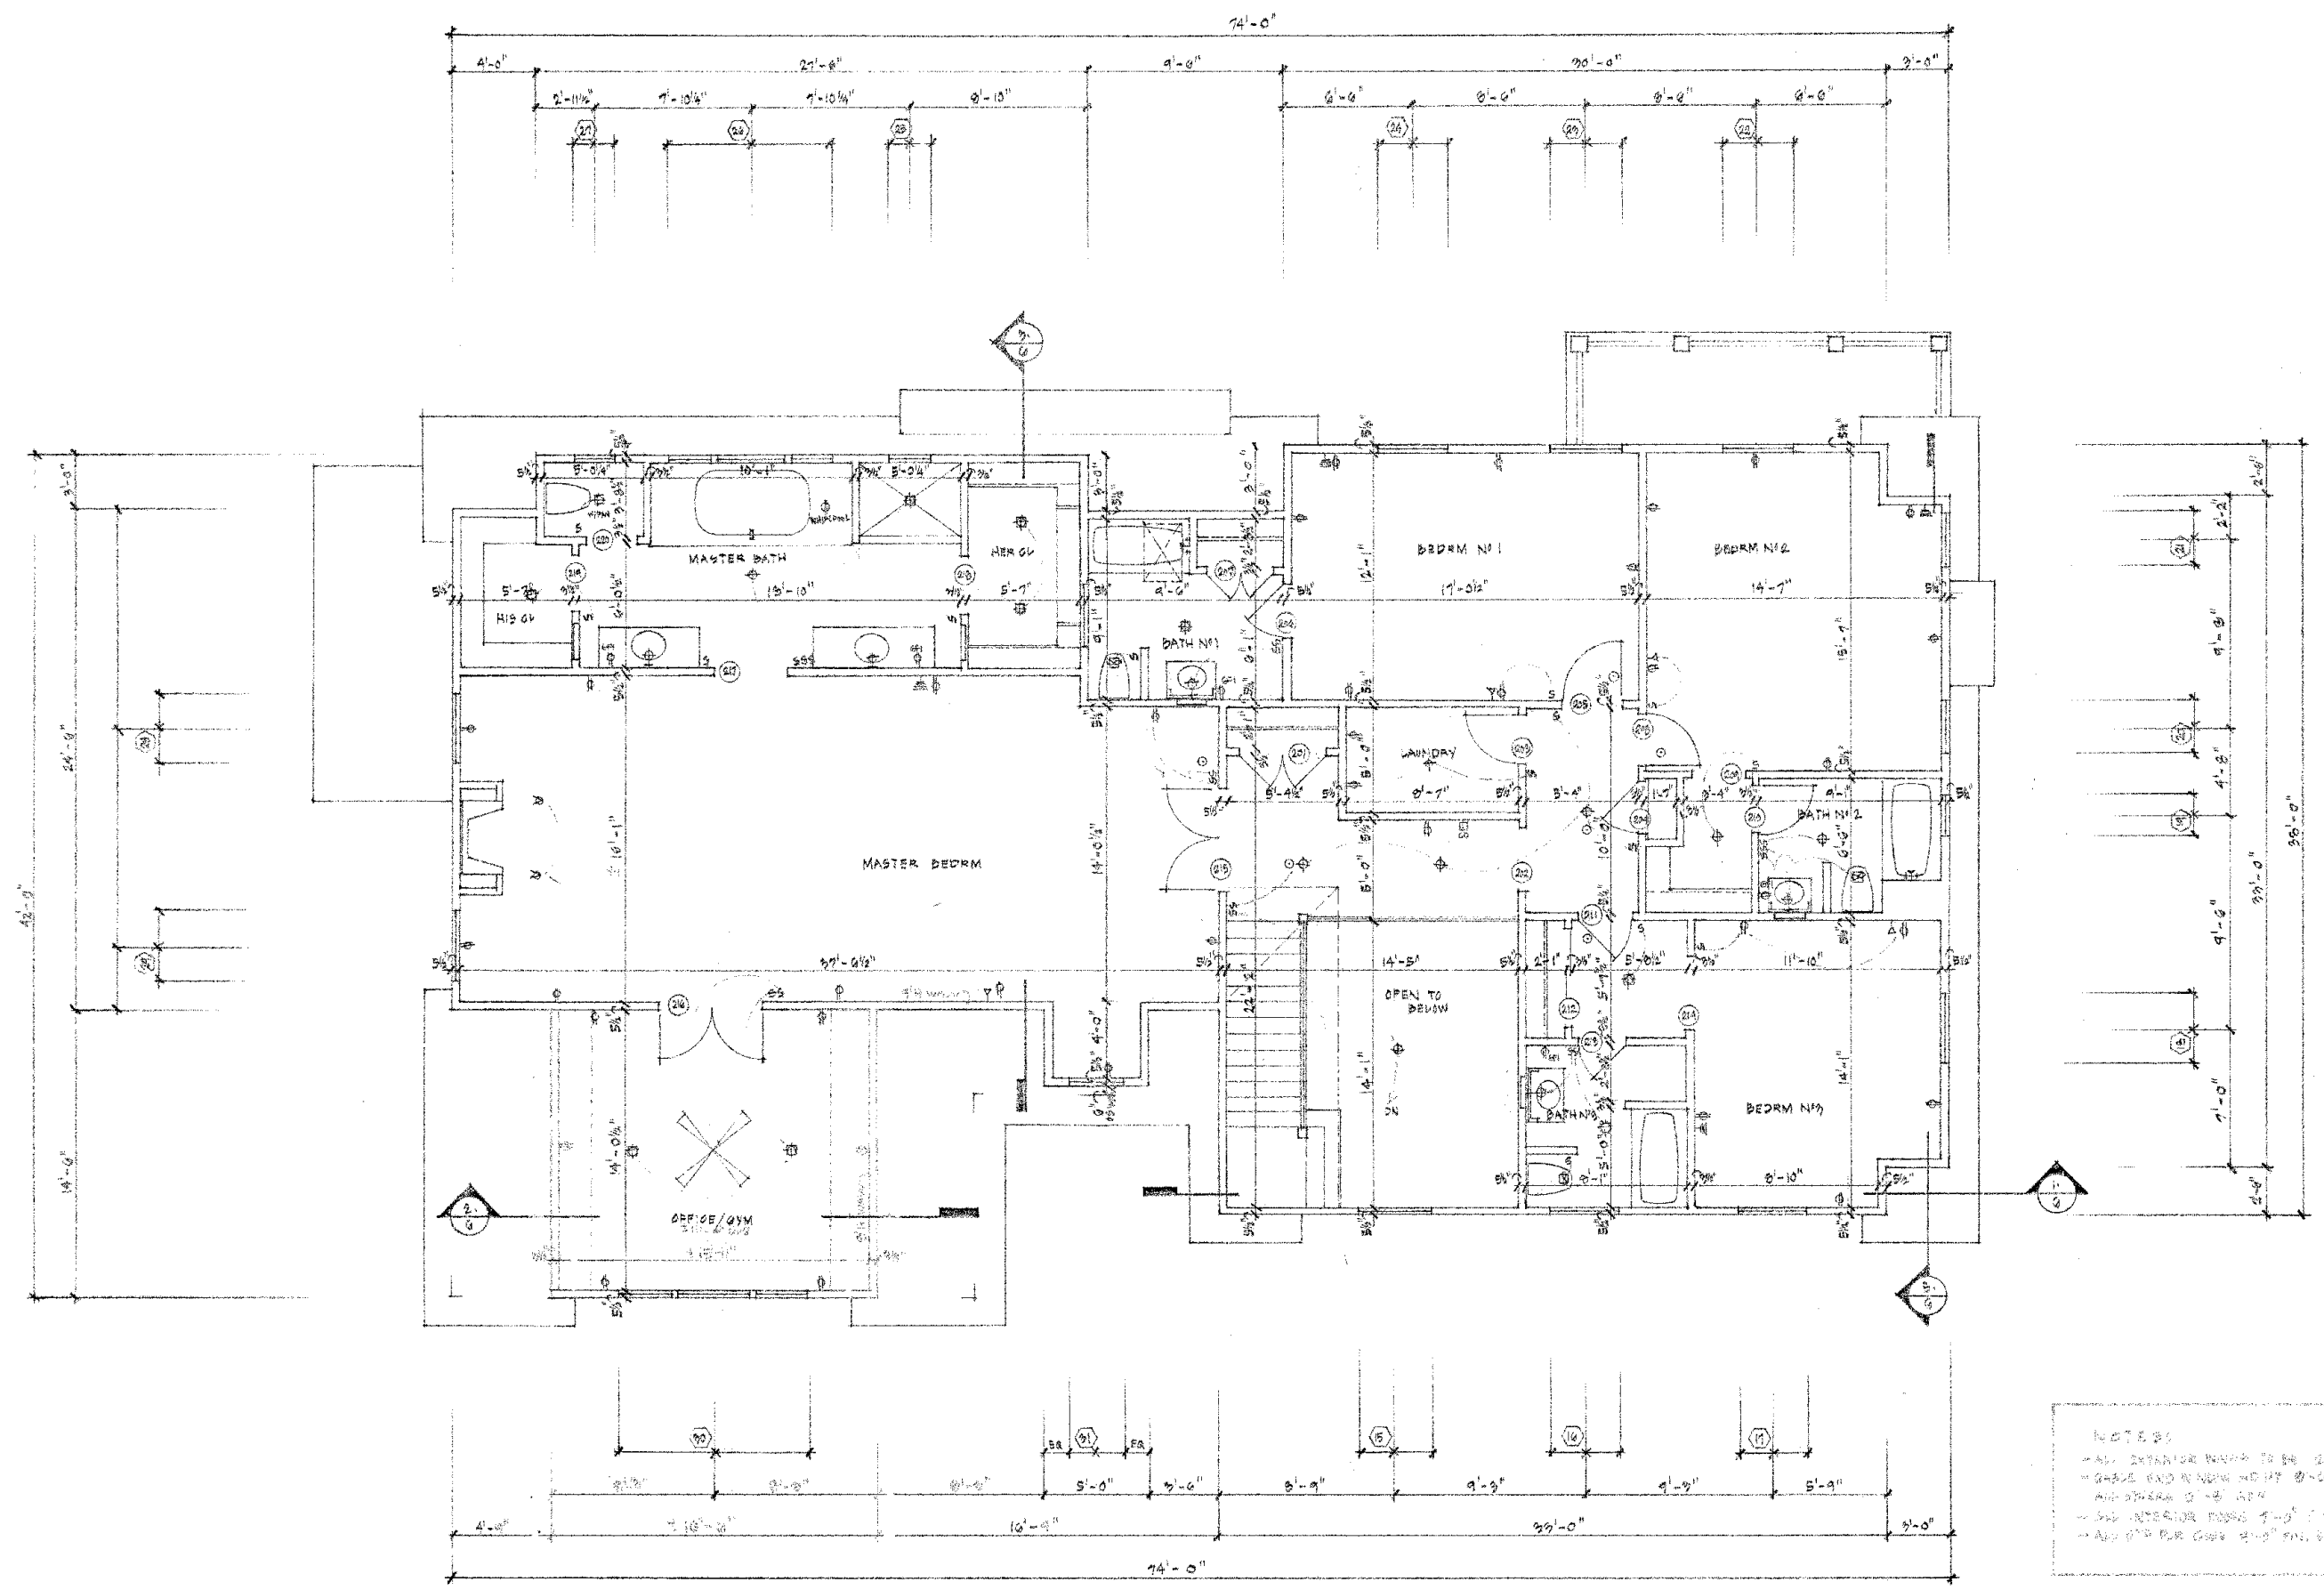
NOTES:
 - ALL BATHROOM WALLS TO BE 2" X 4"
 - ALL INTERIOR DOORS AND WINDOWS WITH 1" X 1" BRASS
 - ALL EXTERIOR WINDOW ROOFING SET BY WINDOW DOOR SUPPLY

FIRST FLOOR PLAN
 1/4" = 1'-0"

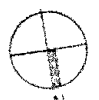
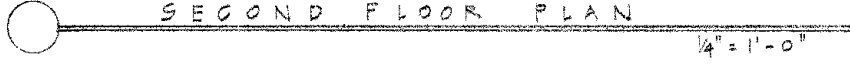
PLUM BUILDERS INC.
 125 Stephen Hyde Path
 East Hampton, N.Y. 11927
 Tel: 631.329.1300
 Fax: 631.329.5648

David H. Sherwood ARCHITECT
 Post Office Box 1681
 Sag Harbor
 New York, 11963
 Tel/Fax: 631.725.4944


VILLA CAPRI
 211 BUCKSILL ROAD
 EAST HAMPTON, N.Y.
 DATE: March 7, 2005
 SCALE: 1/4" = 1'-0"
 First Floor Plan



NOTES:
 - ALL EXTERIOR WALLS TO BE 2x4
 - GABLE END WINDOW HEIGHT 8'-0" APP
 - ALL OTHERS TO BE 4x4
 - SEE INTERIOR DOORS FINISH (TYP) FROM ASPT
 - ALL DOOR PUR. COULD 2'-0" FIN. SCHEDULE APPROX

 SECOND FLOOR PLAN
 1/4" = 1'-0"


PLUM
 BUILDERS INC.
 125 Stephen Hinds Path
 East Hampton, N.Y. 11937
 Tel: 631.329.1300
 Fax: 631.329.5648

David H. Sherwood
ARCHITECT
 Post Office Box 1681
 Sag Harbor
 New York, 11963
 Tel./Fax
 631.725.4044

VILLA
CAPRI
 21 RUCKSKILL ROAD
 EAST HAMPTON, N.Y.

DATE: March 7, 2005
 SCALE: 1/4" = 1'-0"

Second Floor Plan